


PLANIMETRIA

N

scala 1:200

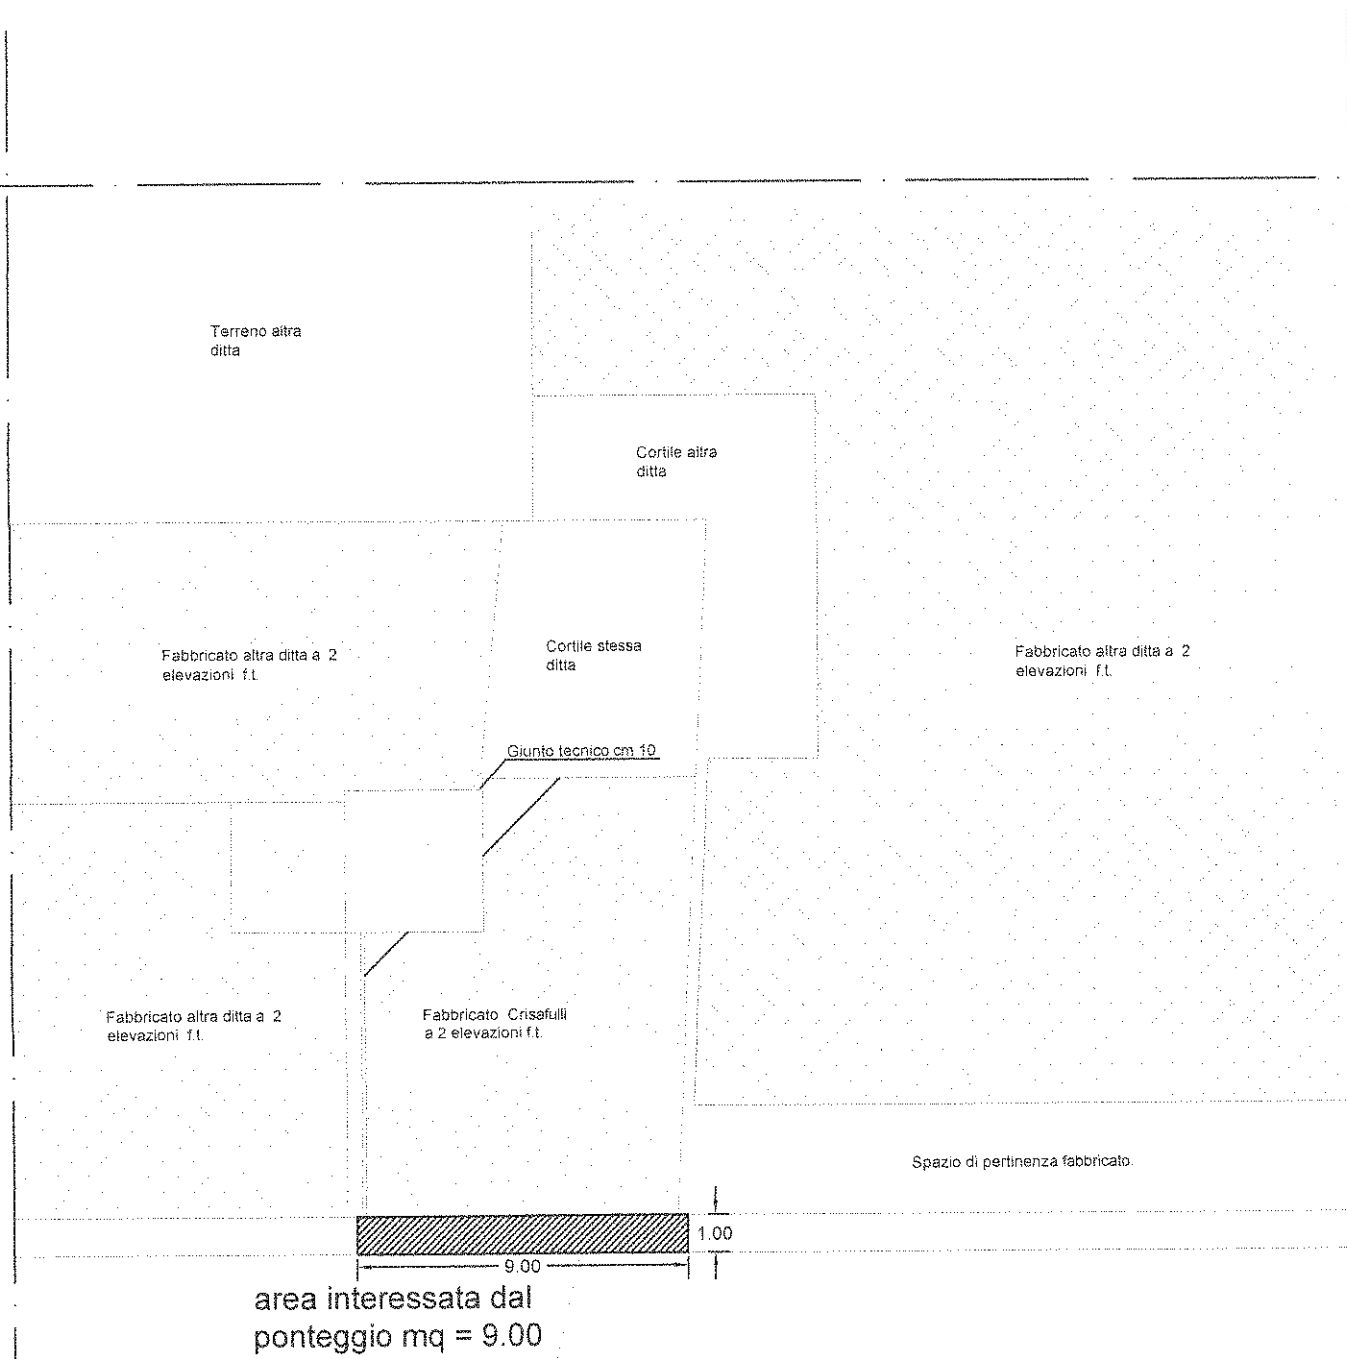

Via Due Torri - SS 113 Km 39 + 400

L = 10 m